

**CaCo**  
architecture

CaCo Architecture, LLC  
921 N. Riverfront Blvd, Suite 500  
Dallas, TX 75207  
Tel 972.934.7600 Fax 972.934.7601

**Western LLC**  
WESTERN VALUES • WESTERN SPIRIT • WESTERN COMMON SENSE



## MCKINNEY TRANSIENT HANGAR

Western TK Leasing, Inc.

1469 FM 546  
MCKINNEY, TX 75069

© CaCo Architecture LLC 2018

Project Number:

1715.004

Drawn By:

EM/SH

Issued:

04/12/18

Revision:

△ CITY COMMENTS


05/22/18

Sheet Title

SITE PLAN -  
PHOTOMETRICS

Sheet Number

**MEP1.03**

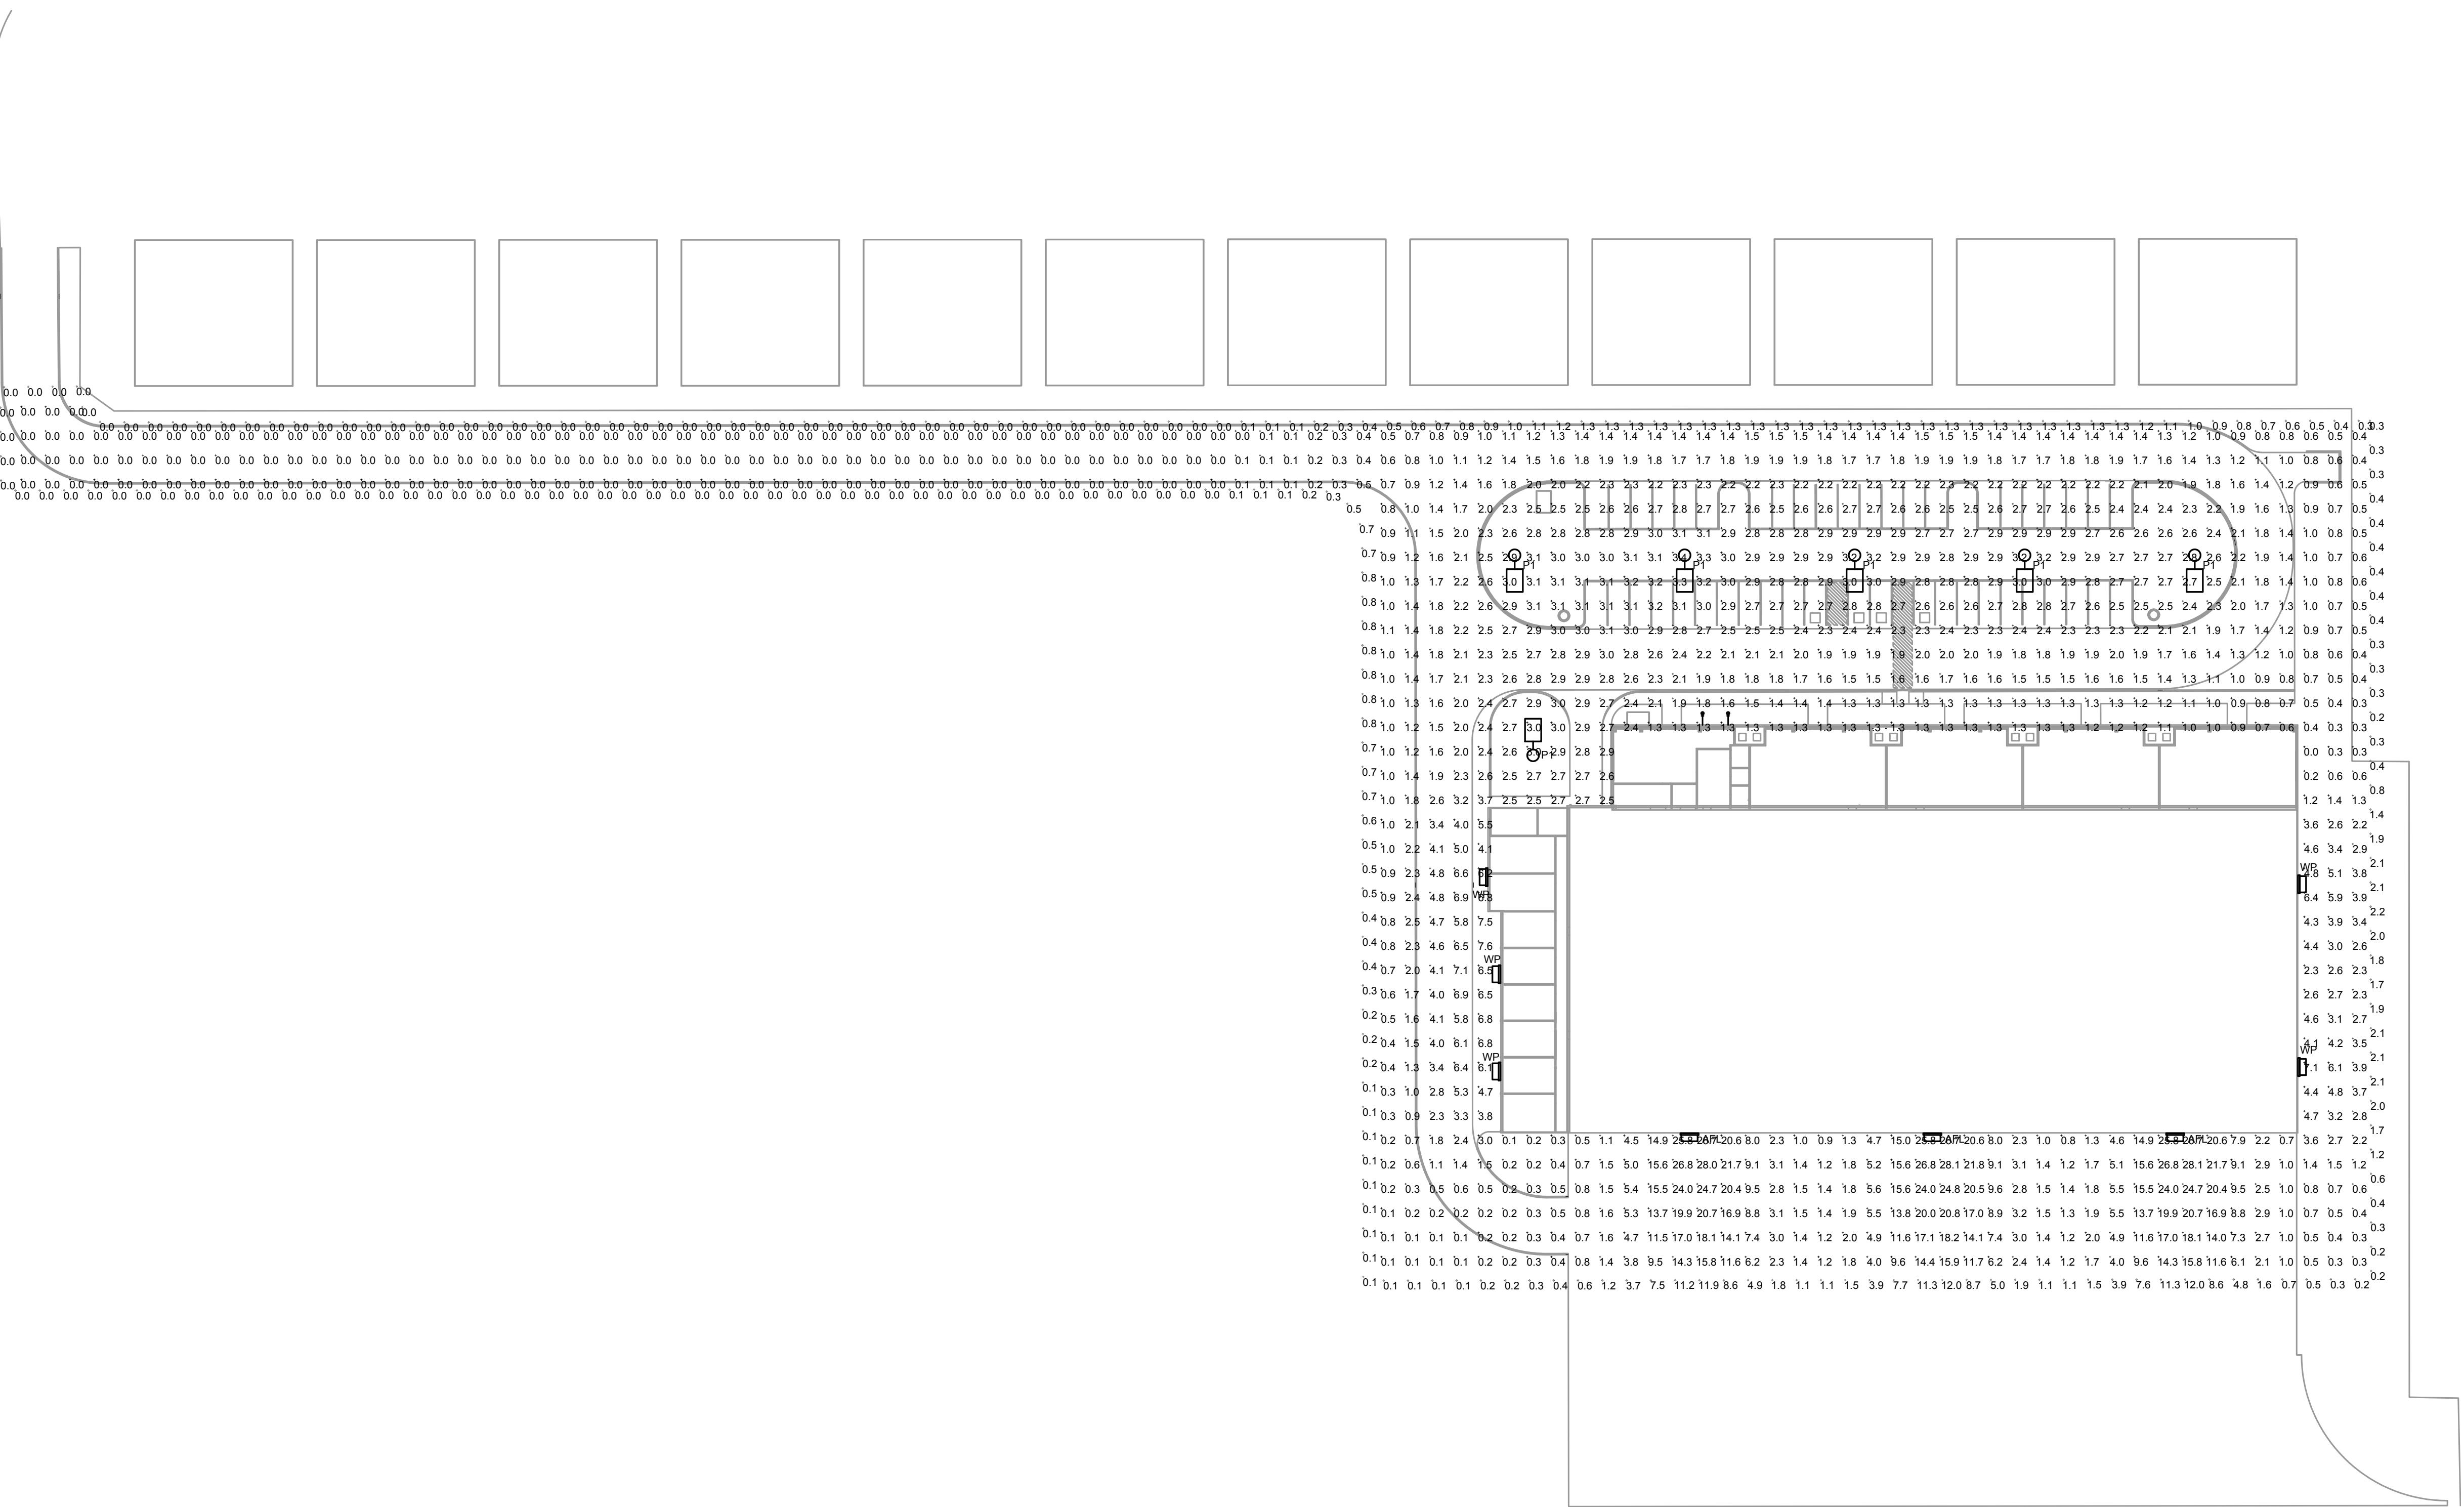

**01 SITE PLAN - PHOTOMETRICS**

SCALE: 1" = 40'-0"



**NOVA**  
**ENGINEERING**

MEP CONSULTANTS, TX REG # F-9273 | 17160.00  
4015 STATE HIGHWAY 121, SUITE 12  
THE COLONY, TX 75056  
PHONE: 972.323.7300 | FAX: 972.323.7311  
WWW.NOVA-ENGINEERING.NET

2018-04-12 FOR PERMIT